


WIRE & CONDUIT SIZES FOR NON-RESIDENTIAL ONLY

AMP	CONDUCTOR	NEUTRAL	GROUND	CONDUIT
100	#2	#2	#4	2"
200	3/0	1/0	#4	2"
225	4/0	2/0	#4	2"
400	500 MCM	400 MCM	#4	3"


ALL WIRE SIZES GIVEN ARE FOR COPPER WIRE
 ALL CONDUIT SIZES GIVEN ARE PVC SCH 80

NOTE: ALL EQUIPMENT & WIRING FROM THE WEATHERHEAD ON, SHALL BE INSTALLED TO THE NATIONAL ELECTRIC CODE.

MATERIALS FURNISHED BY DES see 2-1

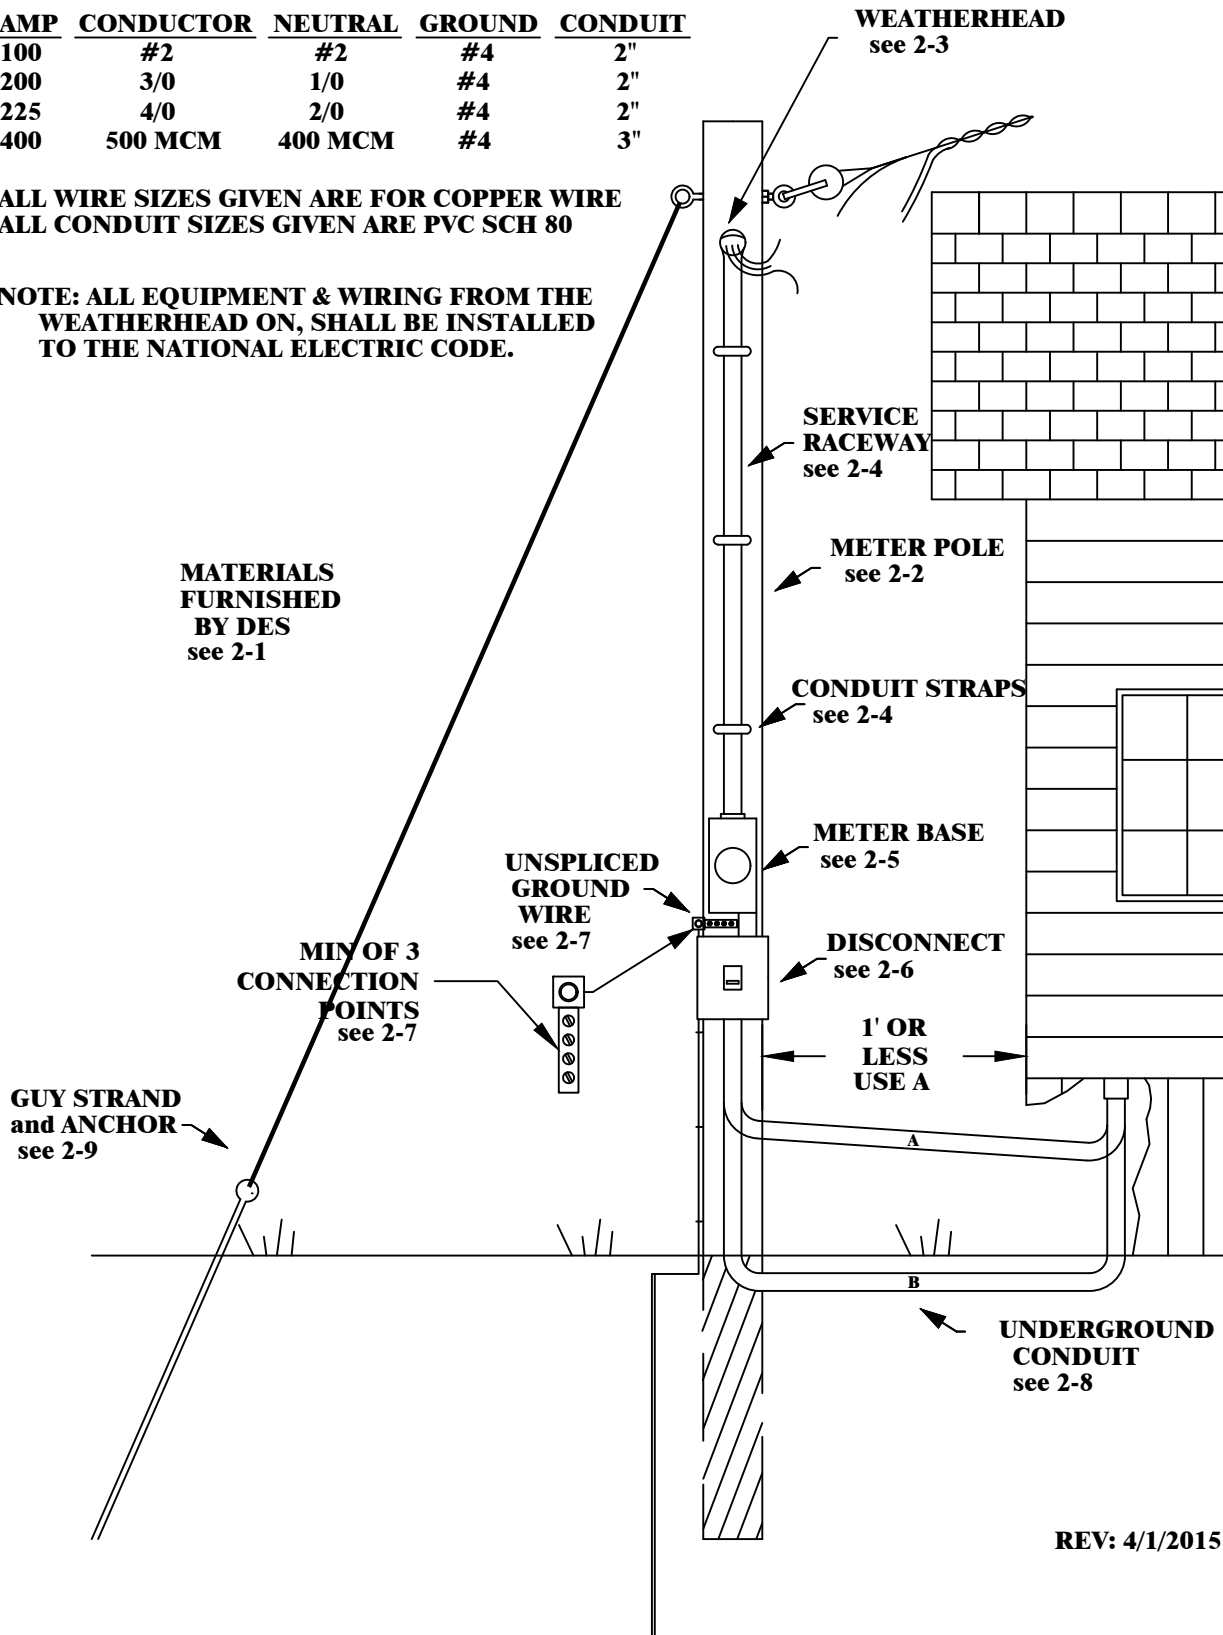

REV: 4/1/2015

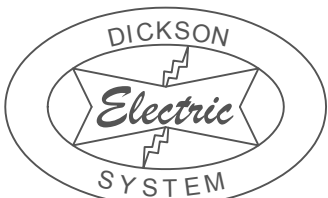

OVERHEAD NON-RESIDENTIAL METER POLE SERVICE

DATE:

3/23/2018

FIGURE NO:

2-1

SCALE:

NONE