



WIRE & CONDUIT SIZES FOR RESIDENTIAL ONLY

| AMP | CONDUCTOR | NEUTRAL | GROUND | CONDUIT |
|-----|-----------|---------|--------|---------|
| 100 | #2 | #2 | #4 | 2" |
| 200 | 2/0 | #1 | #4 | 2" |
| 225 | 3/0 | 1/0 | #4 | 2" |
| 400 | 400 MCM | 400 MCM | #4 | 3" |

ALL WIRE SIZES GIVEN ARE FOR COPPER WIRE
ALL CONDUIT SIZES GIVEN ARE PVC SCH 80

NOTE: ALL EQUIPMENT & WIRING FROM THE WEATHERHEAD ON, SHALL BE INSTALLED TO THE NATIONAL ELECTRIC CODE.

MATERIALS FURNISHED BY DES see 2-1

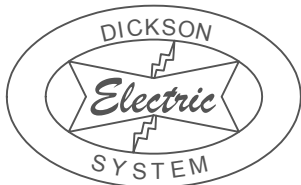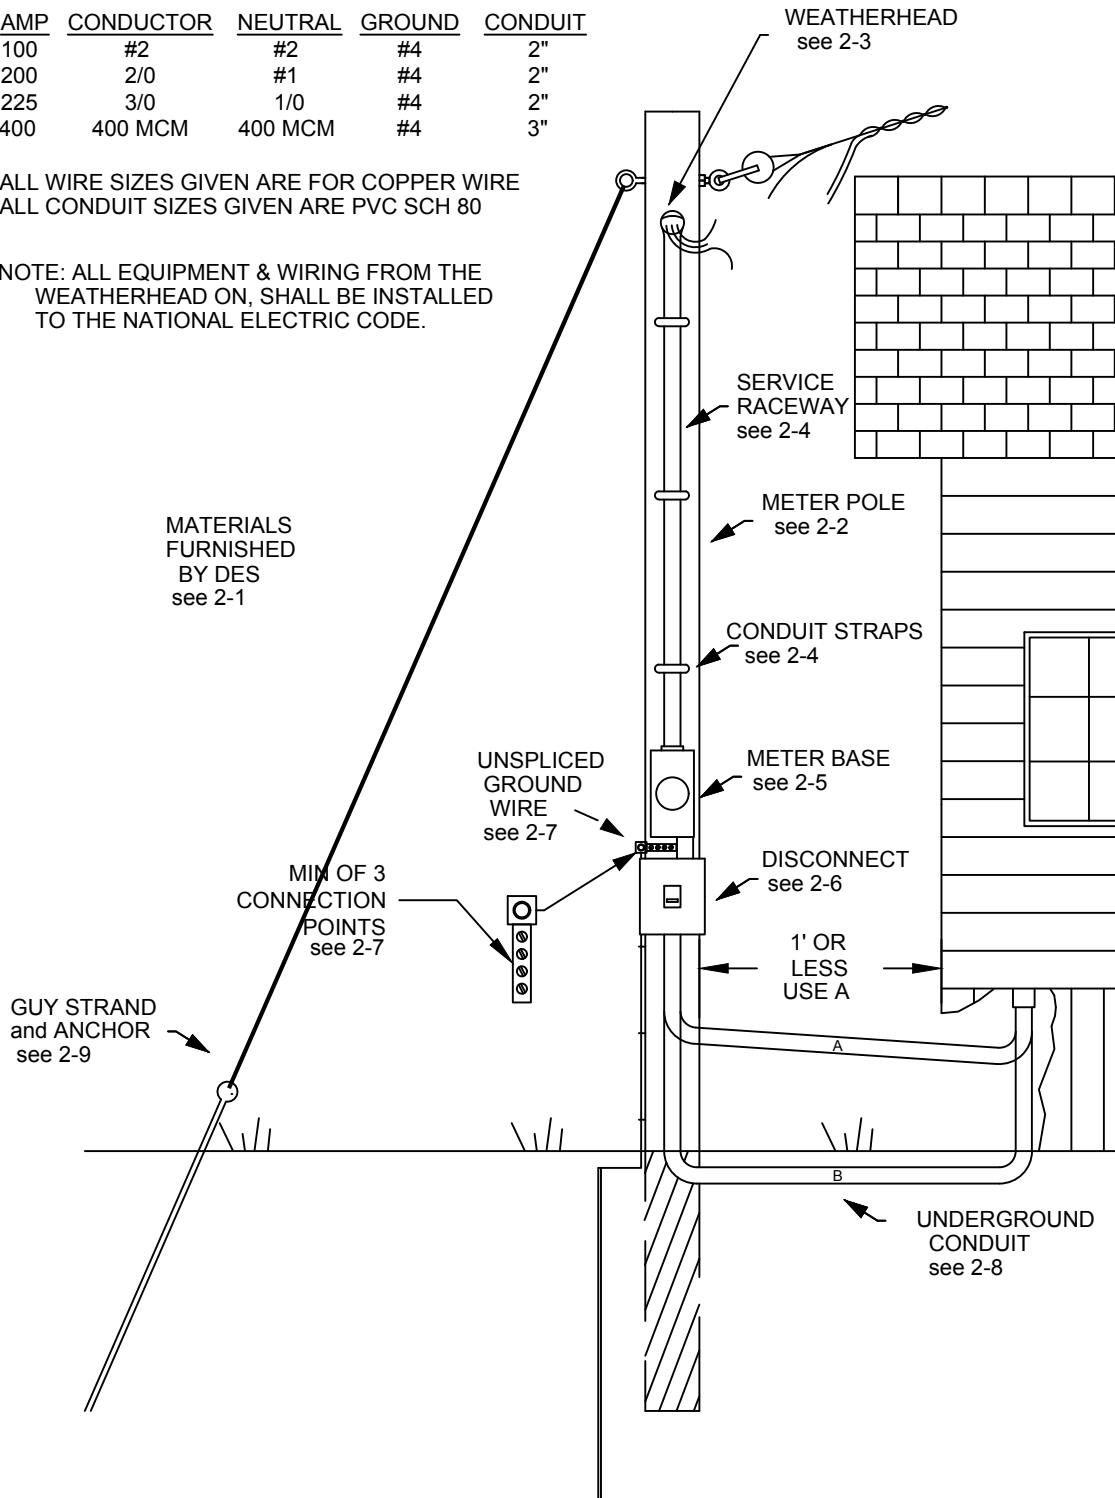

OVERHEAD RESIDENTIAL METER POLE SERVICE

DATE:

3/23/2018

FIGURE NO:

2

SCALE:

NONE